



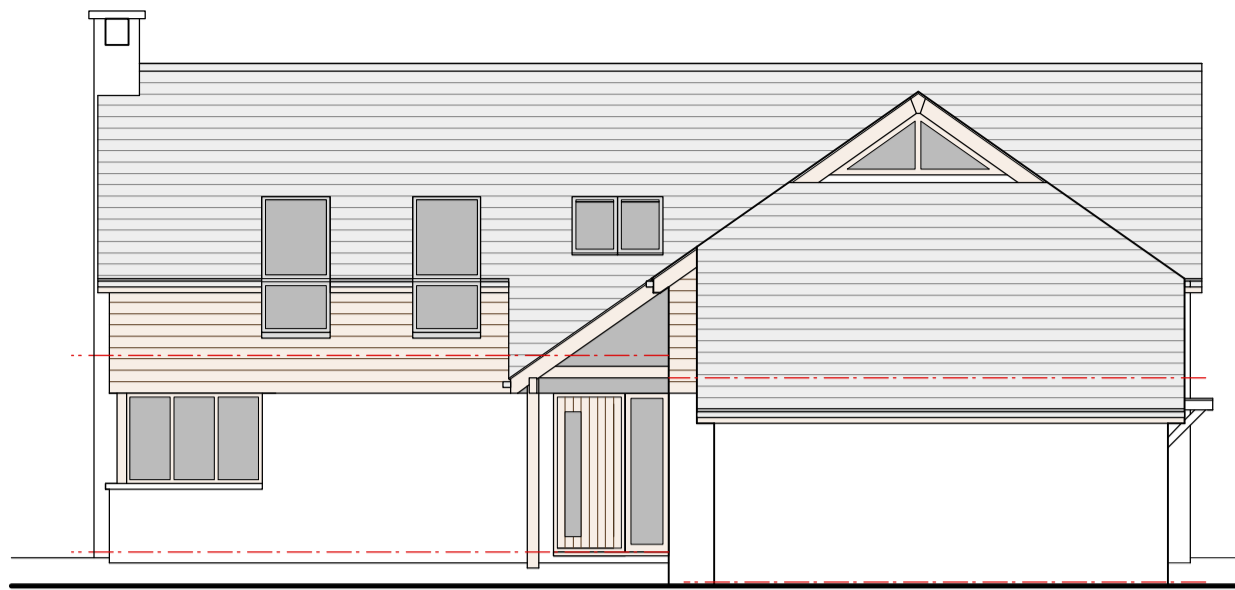


Proposed East Elevation (1:100)

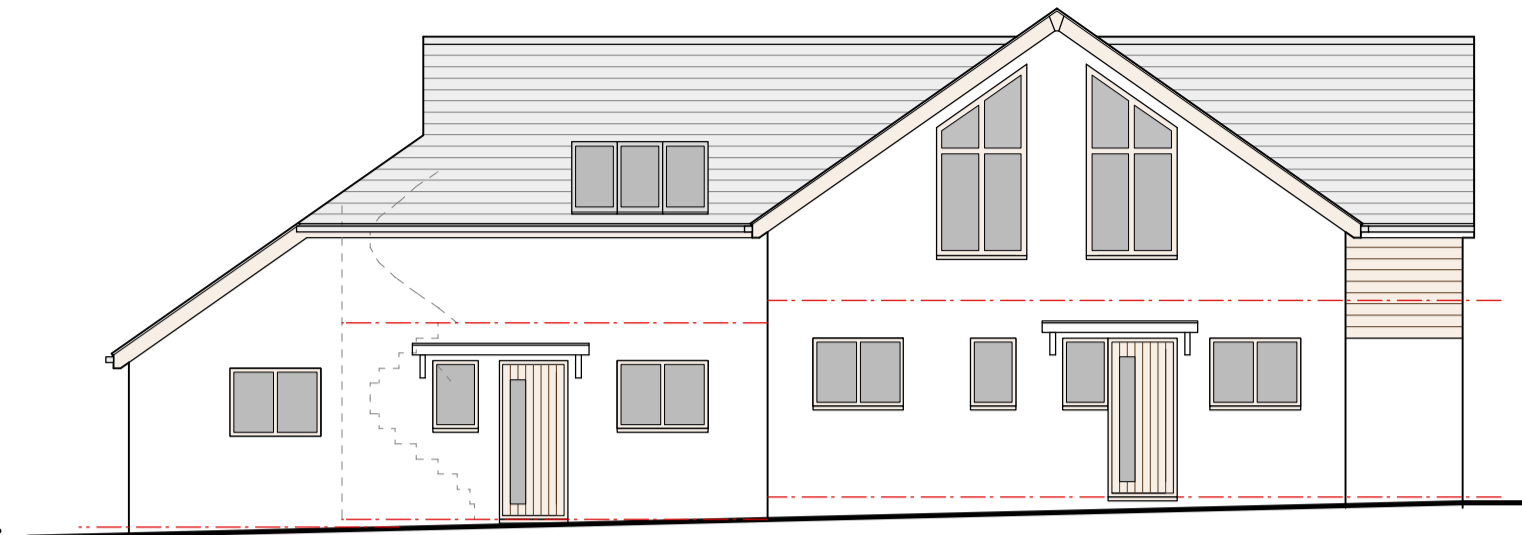


Proposed North Elevation (1:100)




Proposed West Elevation (1:100)

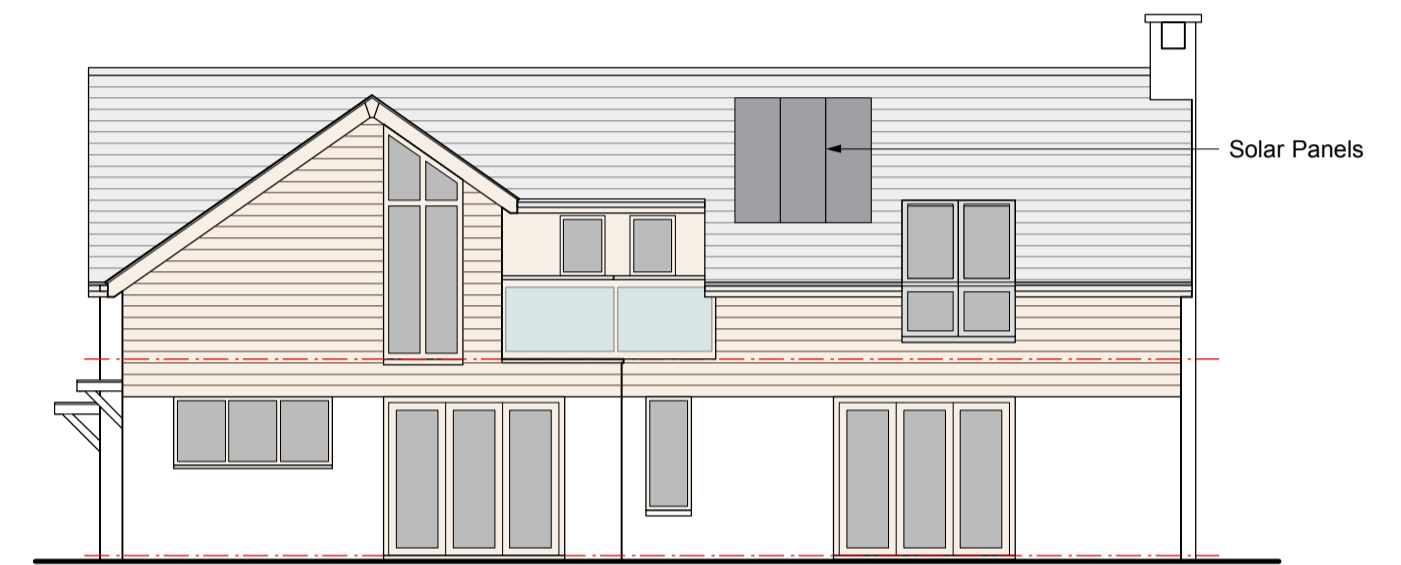

Proposed South Elevation (1:100)

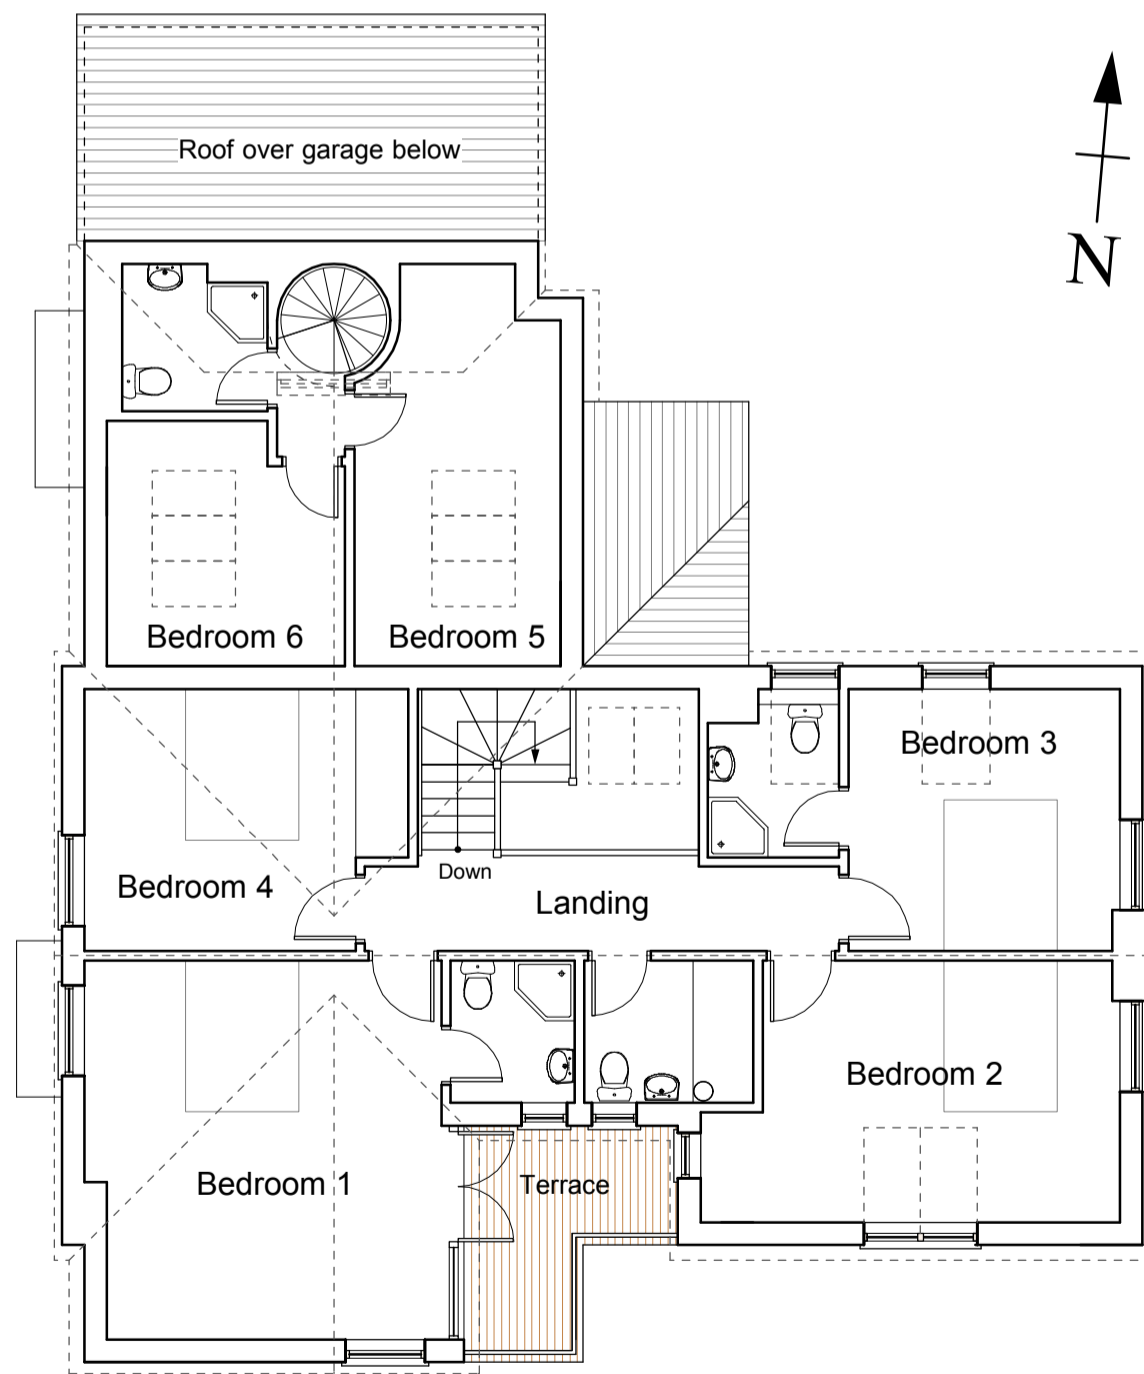

Proposed First Floor Plan (1:100)

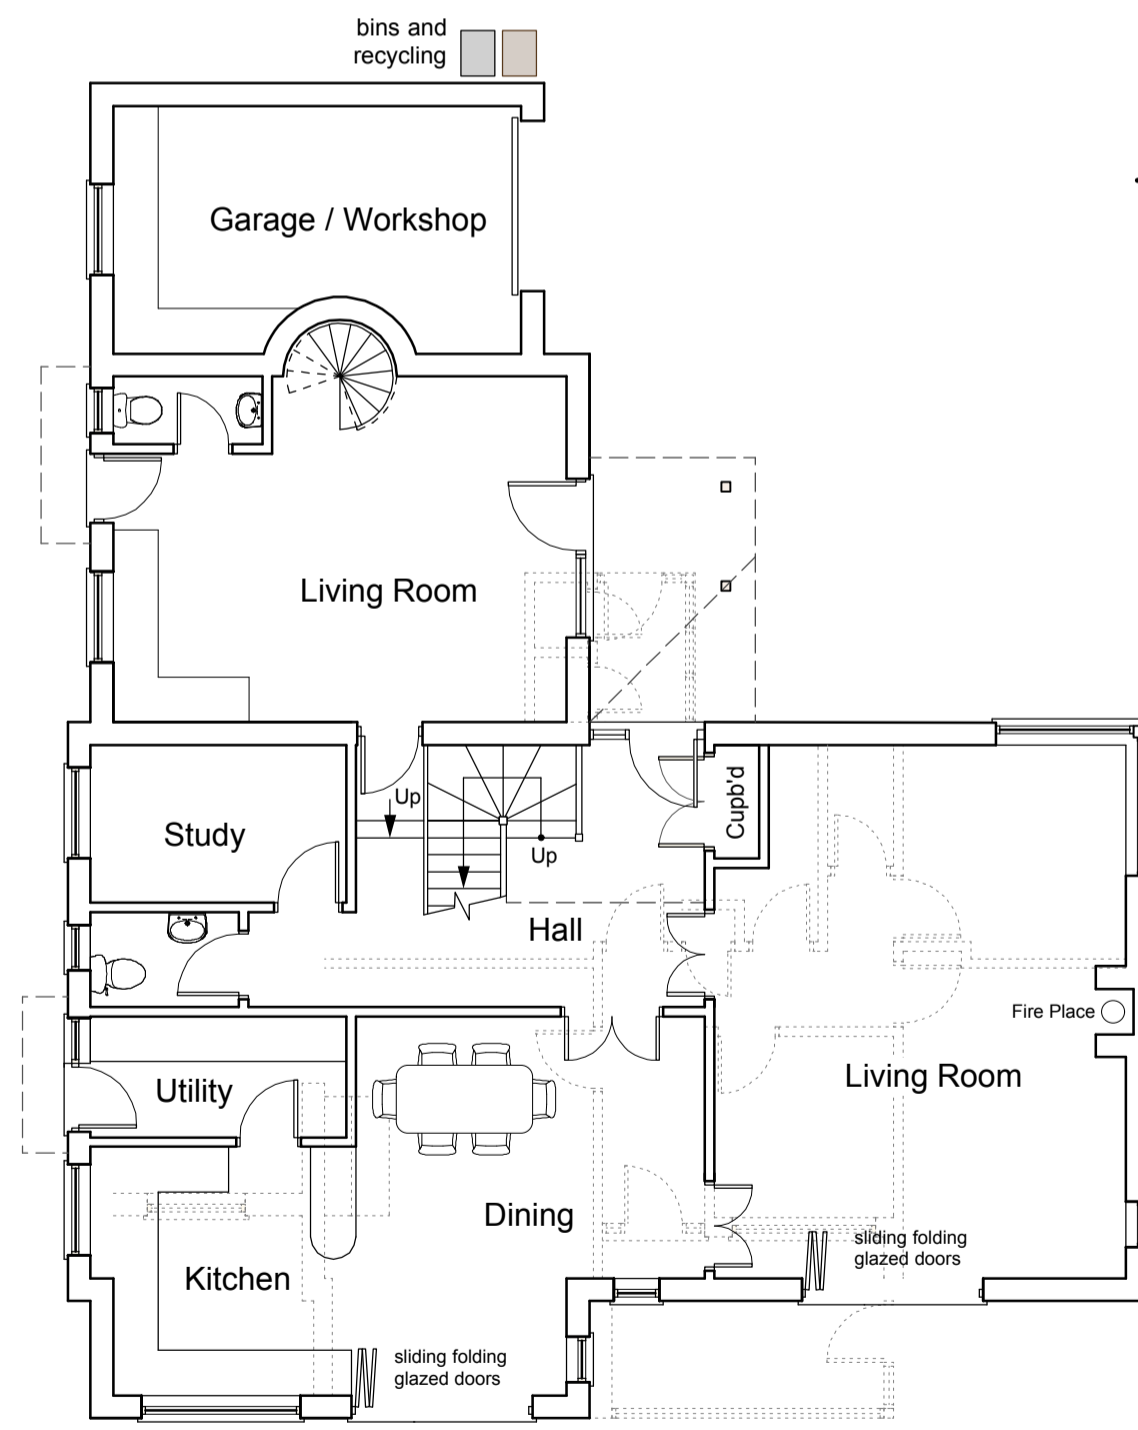

Proposed Ground Floor Plan (1:100)

**Key to External Materials**

- External Walls: Painted Render / Timber Cladding
- Roof: Slate
- Windows: Timber Framed
- Balustrade: Stainless-steel handrail and supports with toughened glass panels

**M T A** architects

MTA Architects Ltd. tel 01803 851010  
 52 Fore Street Brixham Devon TQ5 8DZ tel 01803 854807  
 e-mail enquiries@mtaarchitects.co.uk fax 01803 856632

client	date
project	scale
drawing	drawn
drawing no.	rev.